


DESCRIPTION	DIMENSION	MAT.	QTY.
SUPPORT 	PL. THK. 18 (SEE SHEET 2 OF 4)	A-283 Gr. C	1

NOTE :
NUMBER OF HOLES ARE FOR TUBE SHEET

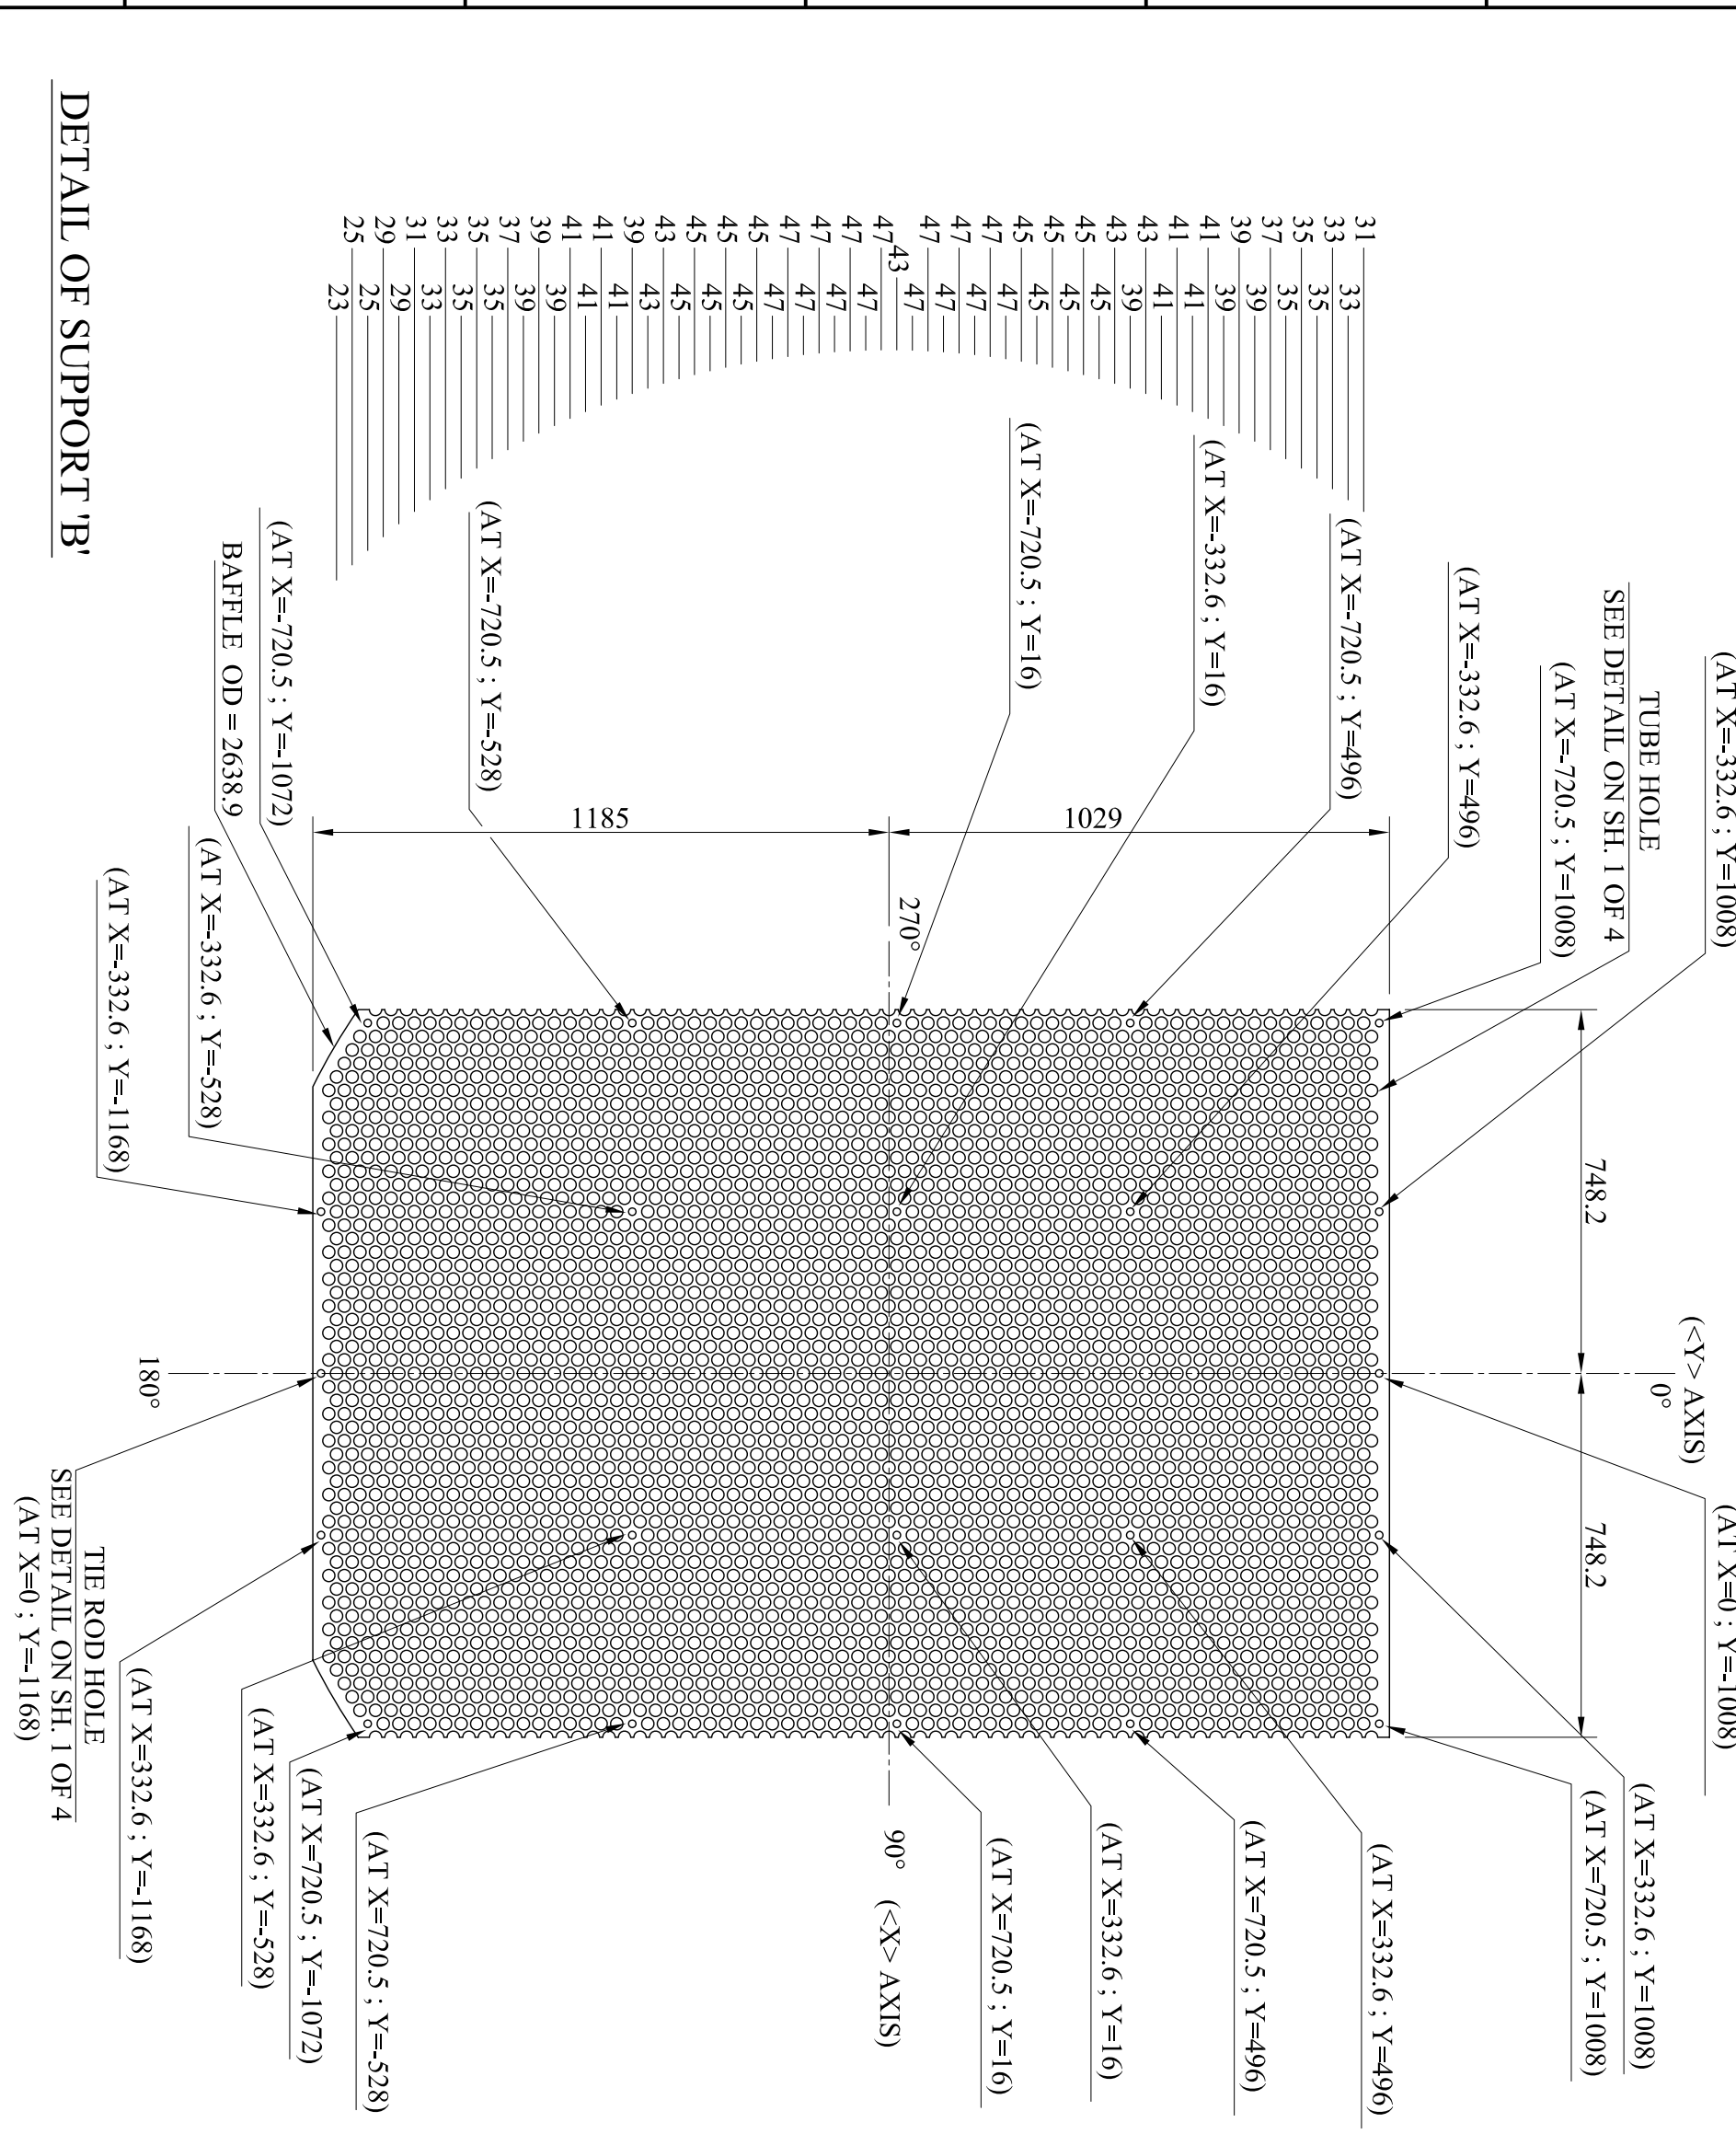

DETAIL OF SUPPORT 'B'

CONSORTIUM OF :

TEC PROJ. No.: BA-0565

CHYODA PROJ. No.: 11001

PIDEC PROJ. No.: 1177

OWNER :

PETROCHEMICAL INDUSTRIES DEVELOPMENT MANAGEMENT COMPANY

DESIGNED BY :

SEC Engineering Company

2050 TPD AMMONIA AND 3250 TPD UREA COMPLEX IN BANDAR ASSALUYEH

TITLE :
BAFFLE DETAIL FOR E-3016

Doc. No.:
VD-AP-252-041-A3-0 (SHEET 2 OF 7)

REV.	ISSUE DATE	DESCRIPTION	BY	CHKD	APPR	BY	CHKD	APPR	BY	DISCIPLINE	PROJ.
0	30/11/2002	ISSUED FOR FABRICATION									

PETROCHEMICAL INDUSTRIES DESIGN & ENGINEERING COMPANY (PIDEC)

DISPOSITION :

NO COMMENT

COMMENTS AS MARKED. FABRICATION CAN PROCEED ACCORDINGLY REVISED DOCT TO BE ISSUED EITHER FOR REVIEW OR AS FINAL CERTIFIED. HOWEVER PIDEC WILL CHECK THIS REVISED DOCUMENT FOR PROPER INCORPORATION.

REJECTED. DOCUMENT TO BE REISSUED.

USED FOR INFORMATION ONLY.

SIGNATURE _____ DATE _____

SEQ. NO. _____ REQ. NO. _____

PIDEC REVIEW AND COMMENTS DOES NOT ABSOLVE THE VENDOR OF THE RESPONSIBILITY FOR THE CORRECT DESIGN, MANUFACTURING AND OPERATION OF THE EQUIPMENT.